

ADDENDUM NO. 3

DATE: April 5, 2018
PROJECT: Hancock Waterfront Recreational Pier
PROJECT #: 7030-17-0020
GRANT #: TF16-0013
OWNER: City of Hancock
BID DATE: Tuesday, April 10, 2018

The following shall be incorporated into the Contract Documents dated **13 MAR 2018**.

PROJECT MANUAL

32 12 16 – ASPHALT PAVING

2.2A Asphalt Binder - Replace “AASHTO M 320 binder designation PG 58-34.” with “AASHTO M 320 binder designation PG 58-28.”

32 33 00 – SITE FURNISHINGS

2.2C – ADD: 6. Raised ADA base curb.

2.2E1 – Replace “4’ wide aluminum gangway.” with “5’ wide by 30’ long aluminum gangway.

2.2E2a – Replace “Two 7’ wide x 13’3” long aluminum dock fingers.” with “One 6’11” wide x 13’3” long aluminum dock finger and one 9’1” wide x 13’3” long aluminum dock finger.”

2.2E2b – Replace “One 7’ wide x 19’ long aluminum head dock.” with “One 6’11” wide x 20’11” long head dock.”

2.2E – ADD: 6. Raised ADA base curb shall be installed around the perimeter of the kayak launch as required to meet ADA requirements.

DRAWINGS

C102 – SITE PLAN

Kayak launch and gangway dimension adjustments. See attached C102-A.

C202 – GRADING PLAN

Kayak launch concrete pad grade adjustments. See attached C202-A.


C501 – DOCK LAYOUT

Dock dimension corrections. See attached C501-A.

C503 – SITE DETAILS

Aggregate base under concrete and HMA shall be 6” MDOT 22A. Change associated with detail 3, 4, 5, and 6 on sheet C503.

End of Addendum No. 3

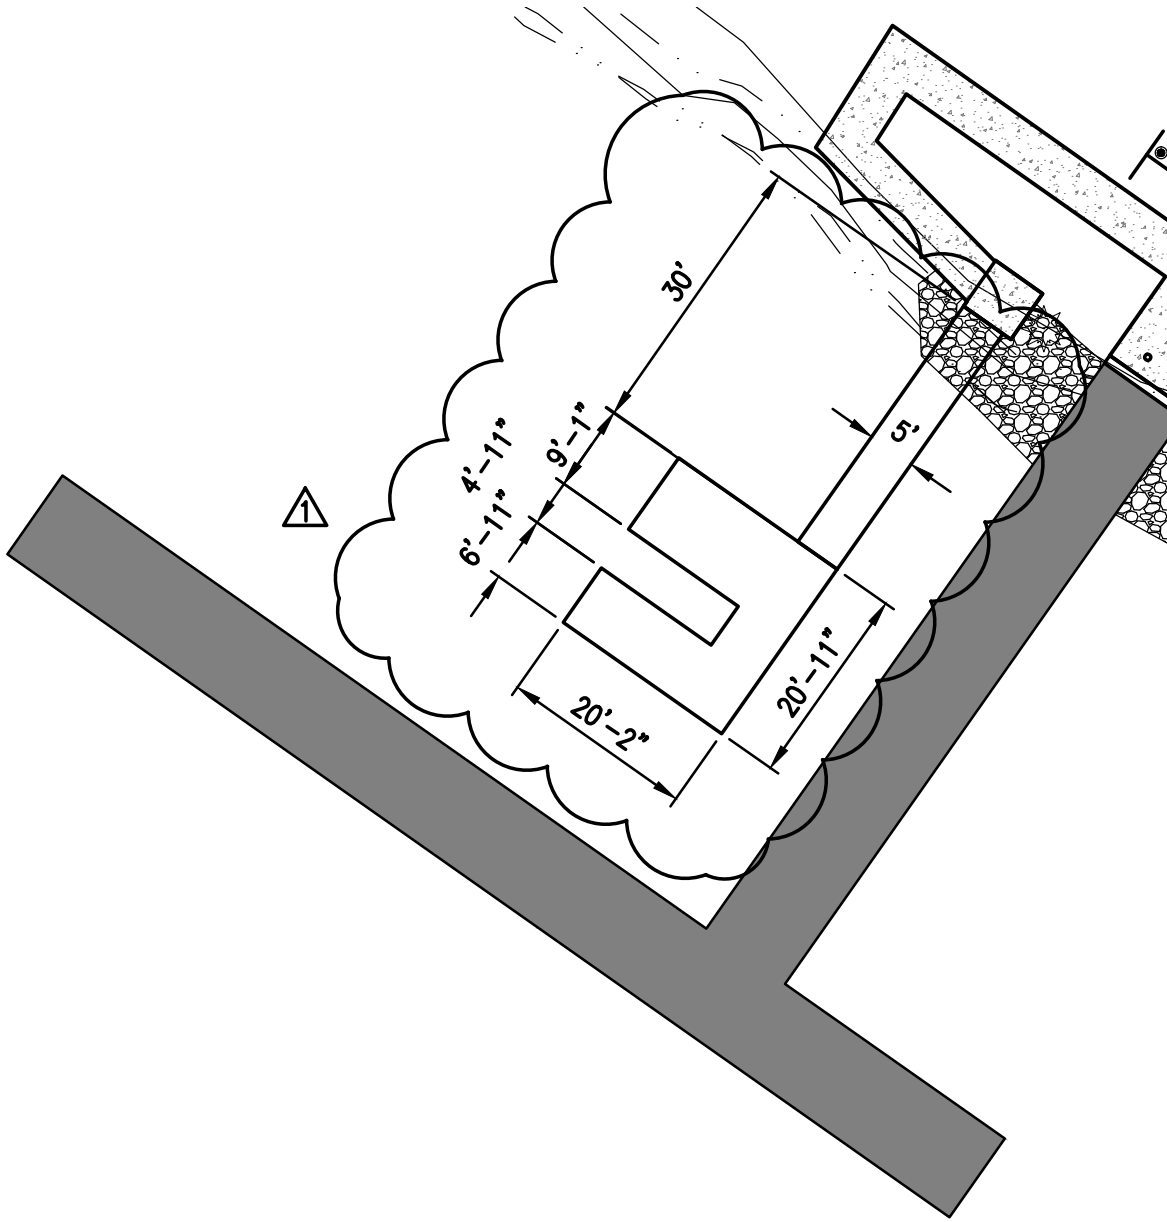

MNRTF HANCOCK BEACH DOCK
ADDENDUM #3

SCALE
H: 1"=20' V:
SHEET
C102-A


CLIENT:
CITY OF HANCOCK

JOB #
7030-17-0020

424 HANCOCK ST | HANCOCK, MI 49930 | P (906) 482-0535 | F (906) 482-6453 | WWW.OHM-ADVISORS.COM



COPYRIGHT 2017 OHM ALL DRAWINGS AND WRITTEN MATERIALS APPEARING HEREIN CONSTITUTE THE ORIGINAL AND UNPUBLISHED WORK OF OHM AND THE SAME MAY NOT BE DUPLICATED, DISTRIBUTED, OR DISCLOSED WITHOUT PRIOR WRITTEN CONSENT OF OHM

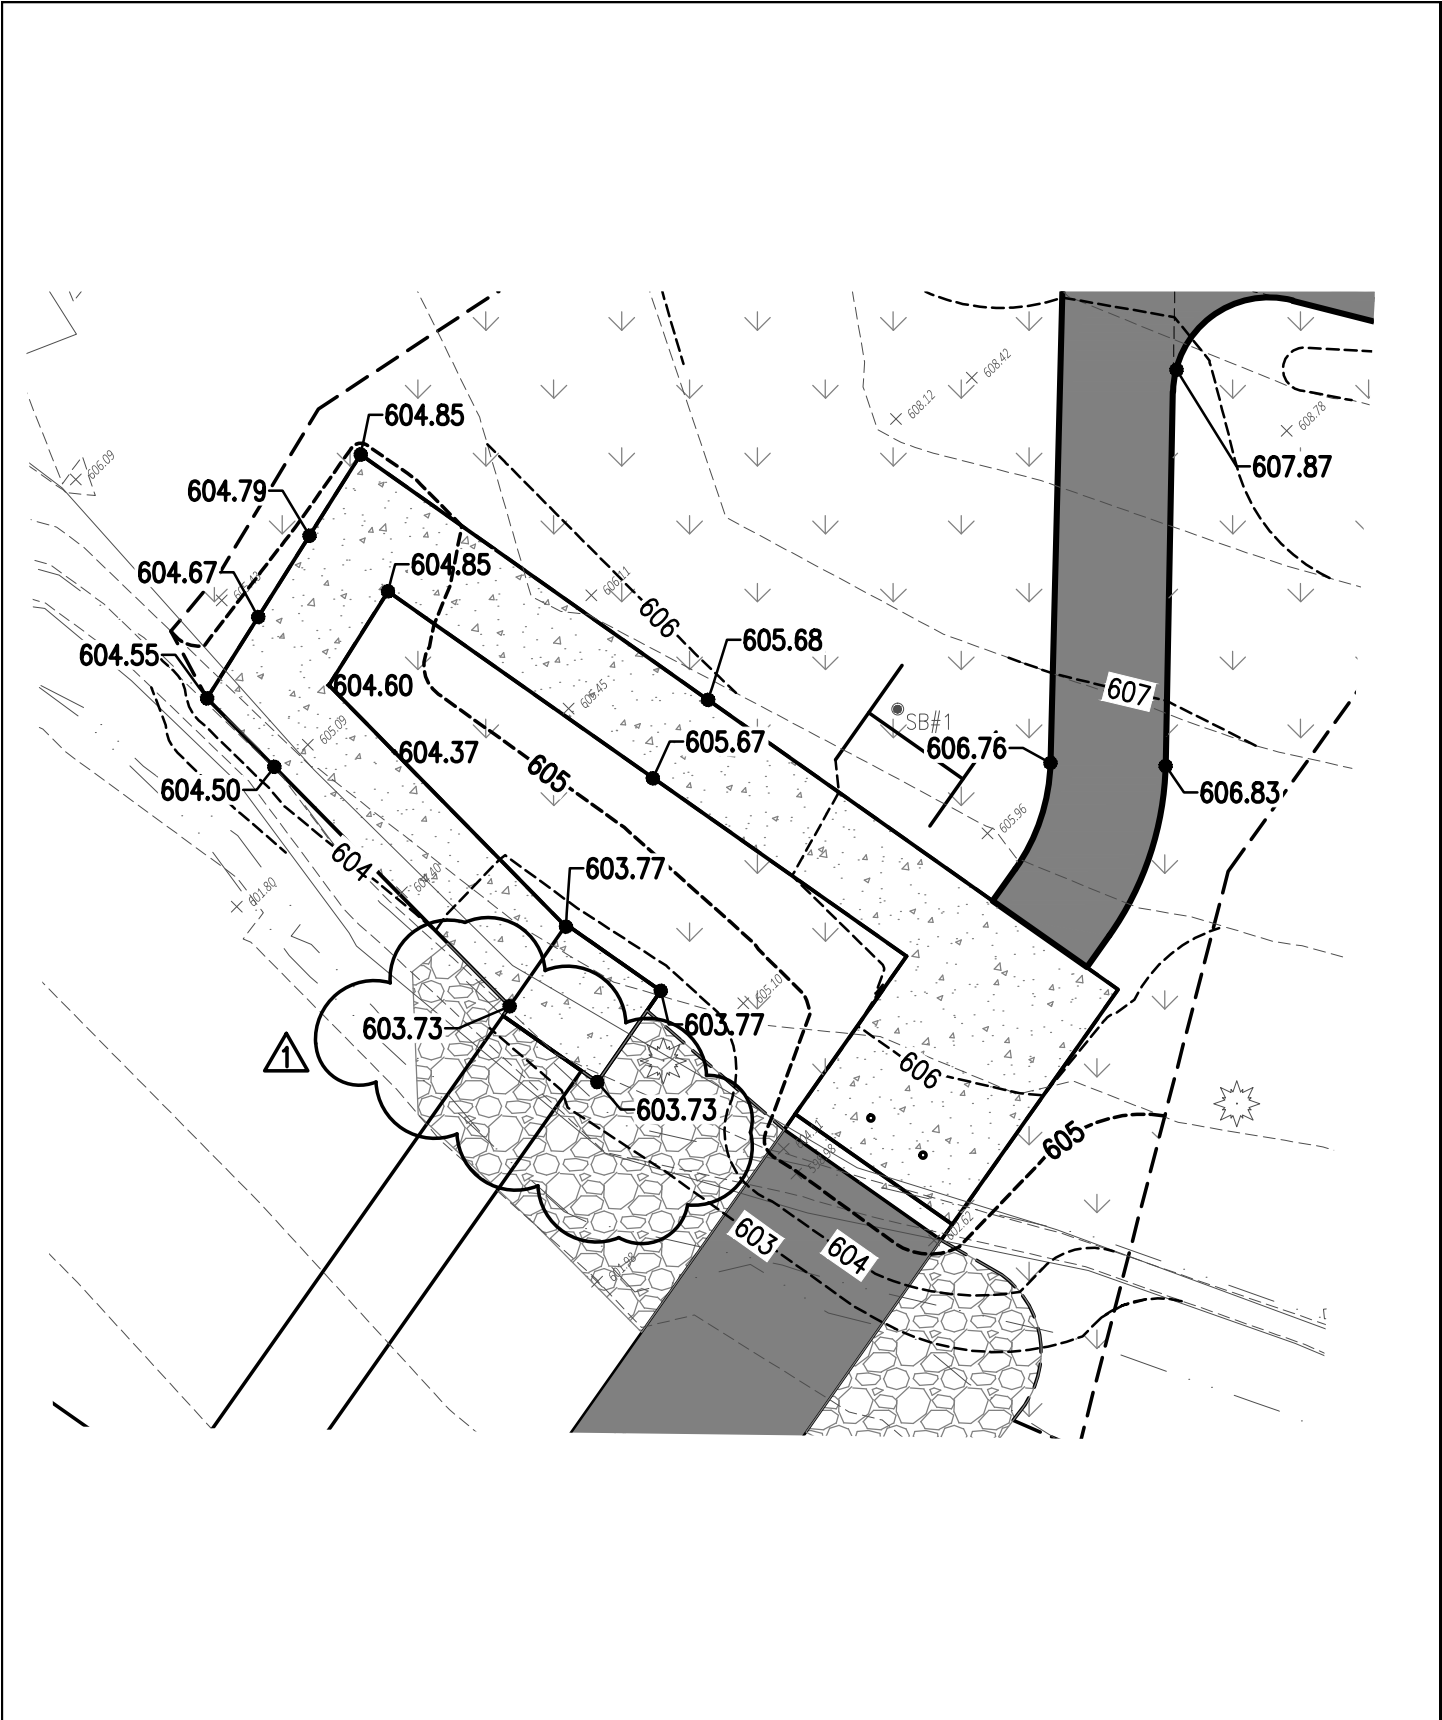

MNRTF HANCOCK BEACH DOCK
ADDENDUM #3

SCALE
H: 1"=10' V:
SHEET
C202-A




CLIENT:
CITY OF HANCOCK

JOB #
7030-17-0020

424 HANCOCK ST | HANCOCK, MI 49930 | P (906) 482-0535 | F (906) 482-6453 | WWW.OHM-ADVISORS.COM

COPYRIGHT 2017 OHM ALL DRAWINGS AND WRITTEN MATERIALS APPEARING HEREIN CONSTITUTE THE ORIGINAL AND UNPUBLISHED WORK OF OHM AND THE SAME MAY NOT BE DUPLICATED, DISTRIBUTED, OR DISCLOSED WITHOUT PRIOR WRITTEN CONSENT OF OHM

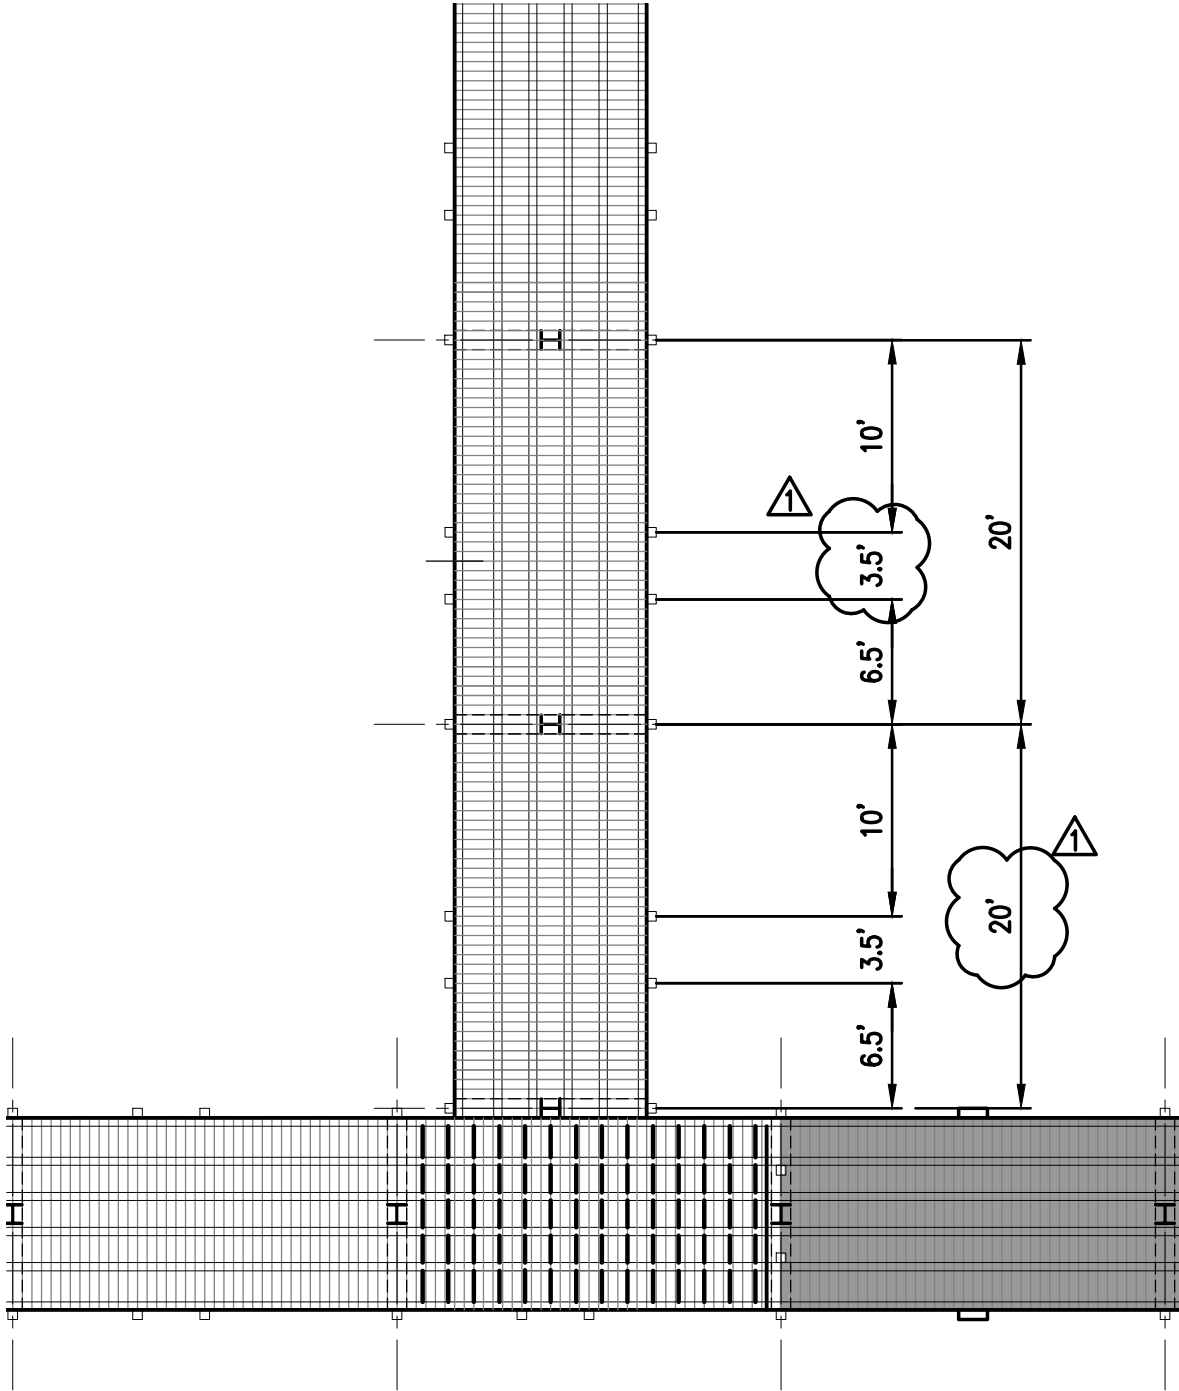

MNRTF HANCOCK BEACH DOCK
ADDENDUM #3

SCALE
H: 1"=10' V:
SHEET
C501-A

CLIENT:
CITY OF HANCOCK

JOB #
7030-17-0020

424 HANCOCK ST | HANCOCK, MI 49930 | P (906) 482-0535 | F (906) 482-6453 | WWW.OHM-ADVISORS.COM



COPYRIGHT 2017 OHM ALL DRAWINGS AND WRITTEN MATERIALS APPEARING HEREIN CONSTITUTE THE ORIGINAL AND UNPUBLISHED WORK OF OHM AND THE SAME MAY NOT BE DUPLICATED, DISTRIBUTED, OR DISCLOSED WITHOUT PRIOR WRITTEN CONSENT OF OHM